
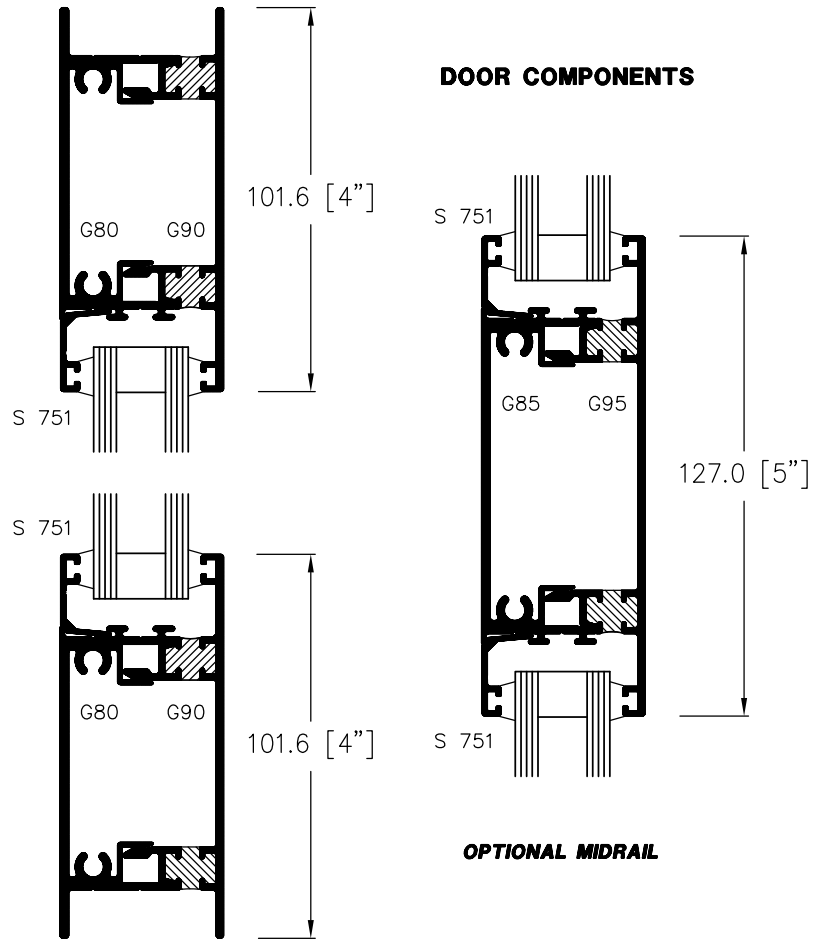


GLACIER 2000 RESIDENTIAL THERMALLY BROKEN DOORS

A 21

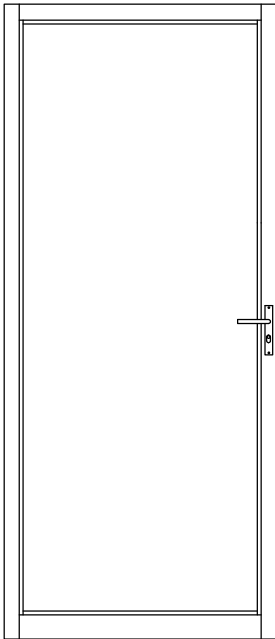


Glacier 2000
Residential Door Compatible with METRO
Storefront Systems

Additional Features:


- Suitable for new and replacement applications
- Energy saving – Double thermal break construction
- Sealed unit glazing
- Standard or custom colours
- Split colour option
- Standard or custom sizes
- Midrail option

Standard locking system:

- Exterior keyed cylinder
- Lever handle
- Interior thumb turn

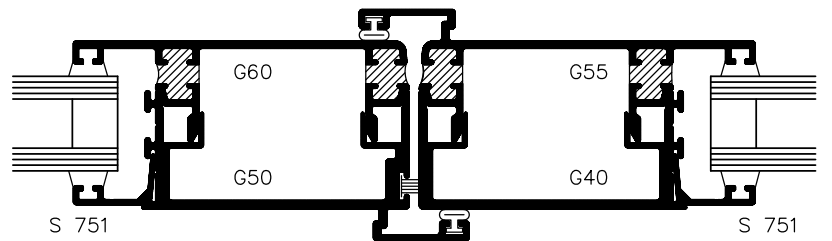

OPTIONAL SINGLE ACTING

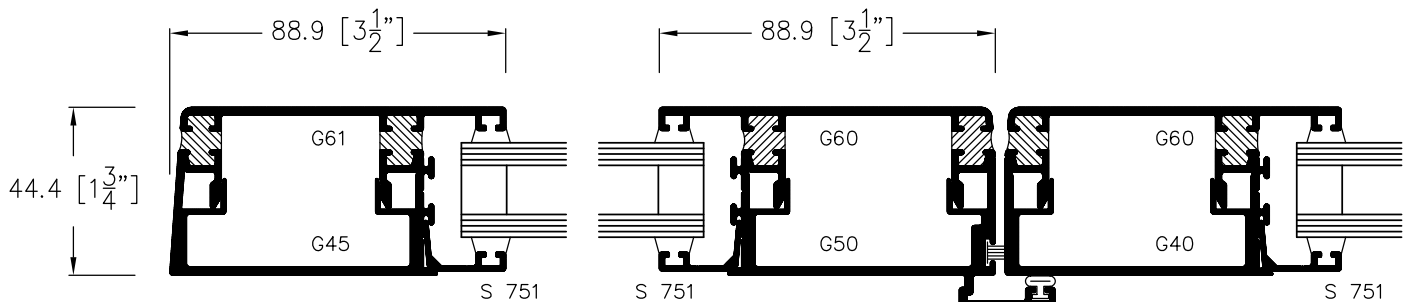

SINGLE ACTING